


GUARD RAIL POST NOTE:
 PRIOR TO PLACING TOP ROW(S) OF REINFORCING STRIPS, THE CONTRACTOR MUST LOCATE ALL PROPOSED GUARD RAIL POSTS AND MARK THEM ON BACK FACE OF WALL. PLACE INTERFERING REINFORCING STRIPS AS SHOWN TO PROVIDE ROOM FOR FUTURE POST INSTALLATION

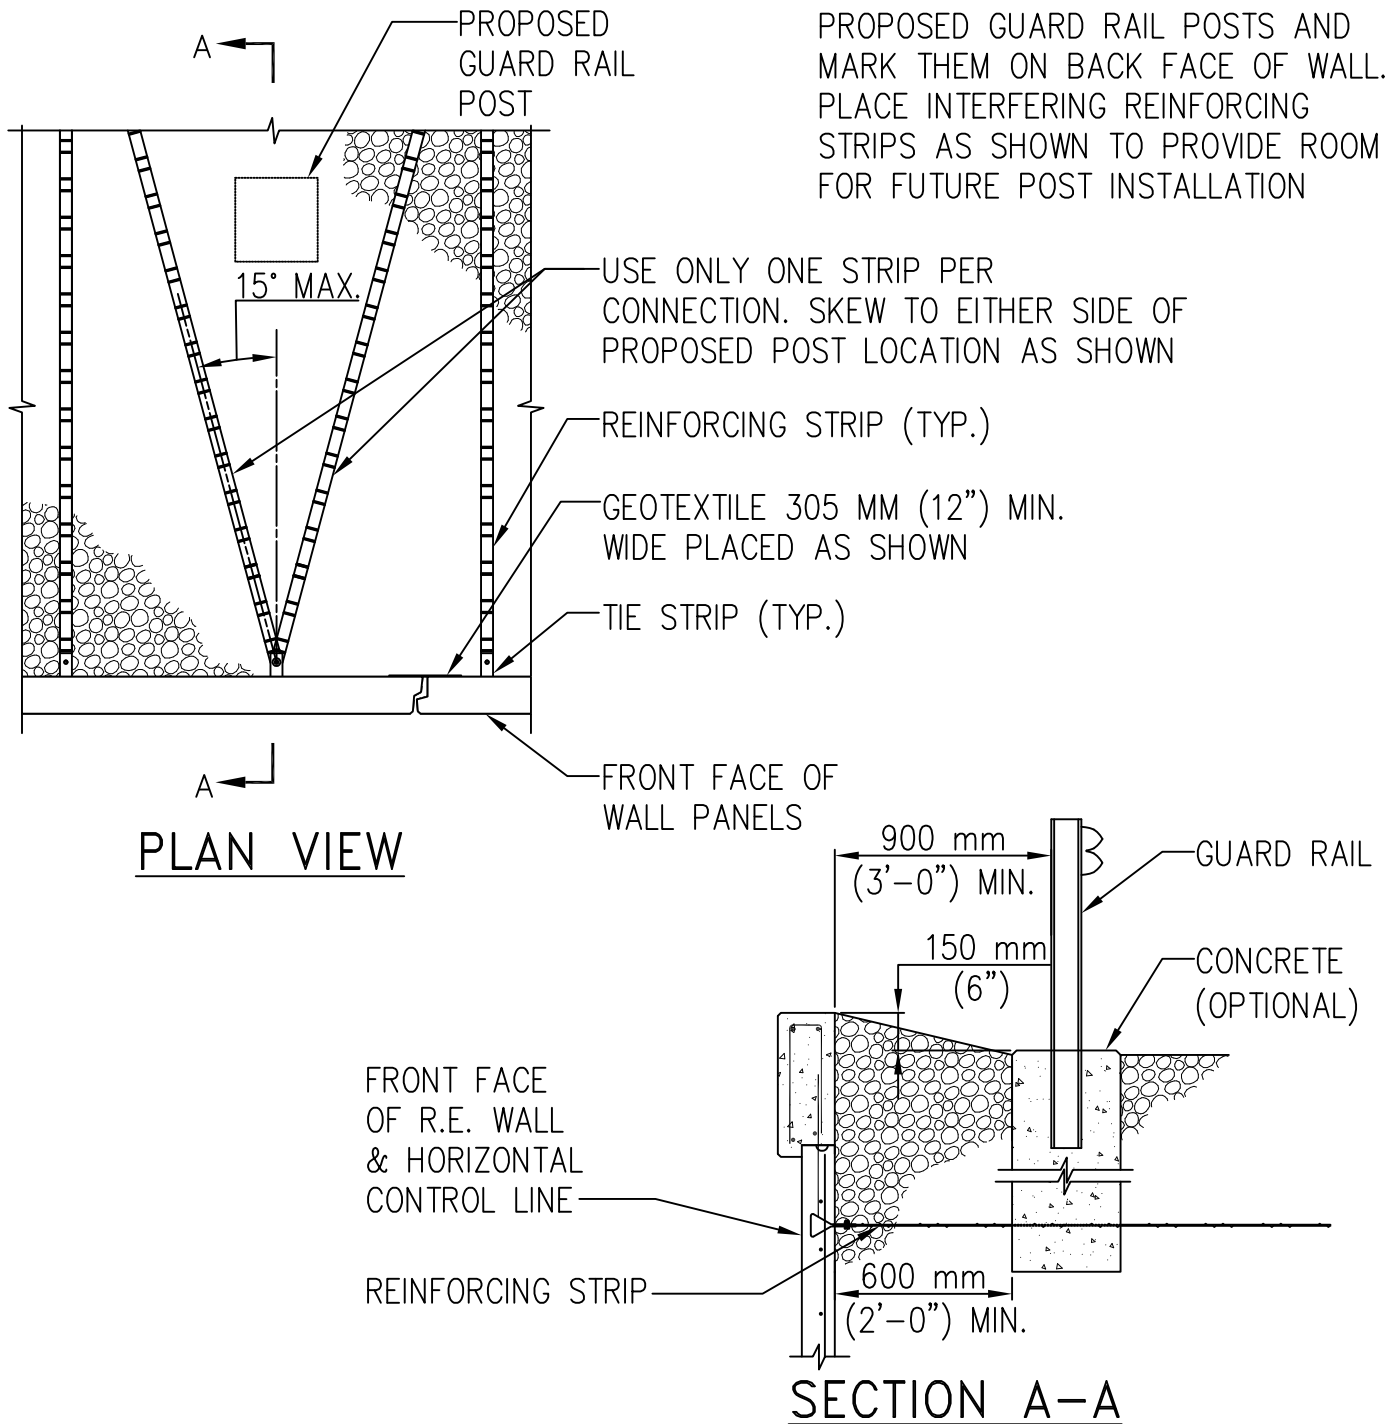

GUARD RAIL POST DETAILS

SCALE: 3/8" = 1'-0"

IMPORTANT NOTE ABOUT DIMENSIONS

Dimensions used in this document are for illustrative purposes only and may vary slightly from precise design or fabrication dimensions due to English/Metric conversion or due to simplification appropriate to the guideline character of this manual. When required for design, precise dimensions (each project uses either English or Metric) should be obtained from contract plans or directly from The Reinforced Earth Company. RECo reserves the right to change the dimensions of fabricated materials as needed.



PARTIAL PLAN & SECTION AT
 GUARD RAIL POST

FIGURE NO.
 GUARD.RAIL.POST
 DATE
 10/26/2016